


NEW ROAD Curve Table					
Curve #	Delta	Radius	Length	Chord Direction	Chord Length
PCA	011°39'57"	675.00	137.43	S59°49'01"E	137.20
PCB	015°52'15"	675.00	186.97	S41°43'49"E	186.38


NEW ROAD Line Table		
Line #	Direction	Length
LA	S66°59'05"E	180.88
LB	S66°36'40"E	51.77
LC	S65°38'59"E	131.42
LD	S33°47'41"E	102.10
LE	S29°40'37"E	135.20
LF	S29°40'37"E	73.34
LG	S31°15'22"E	256.40
LH	S32°07'29"E	162.59
LI	S32°07'29"E	108.93

PROPOSED Line Table		
Line #	Direction	Length
P1	S27°36'31"W	187.15
P2	S27°36'31"W	199.86
P3	N27°36'31"E	116.38
P4	N27°36'31"E	261.31
P5	S56°40'42"W	130.97
P6	S32°30'42"W	133.21
P7	S07°23'24"W	24.05

PROPOSED Curve Table					
Curve #	Delta	Radius	Length	Chord Direction	Chord Length
PC	135°28'58"	66.00	156.06	N27°36'31"E	122.16

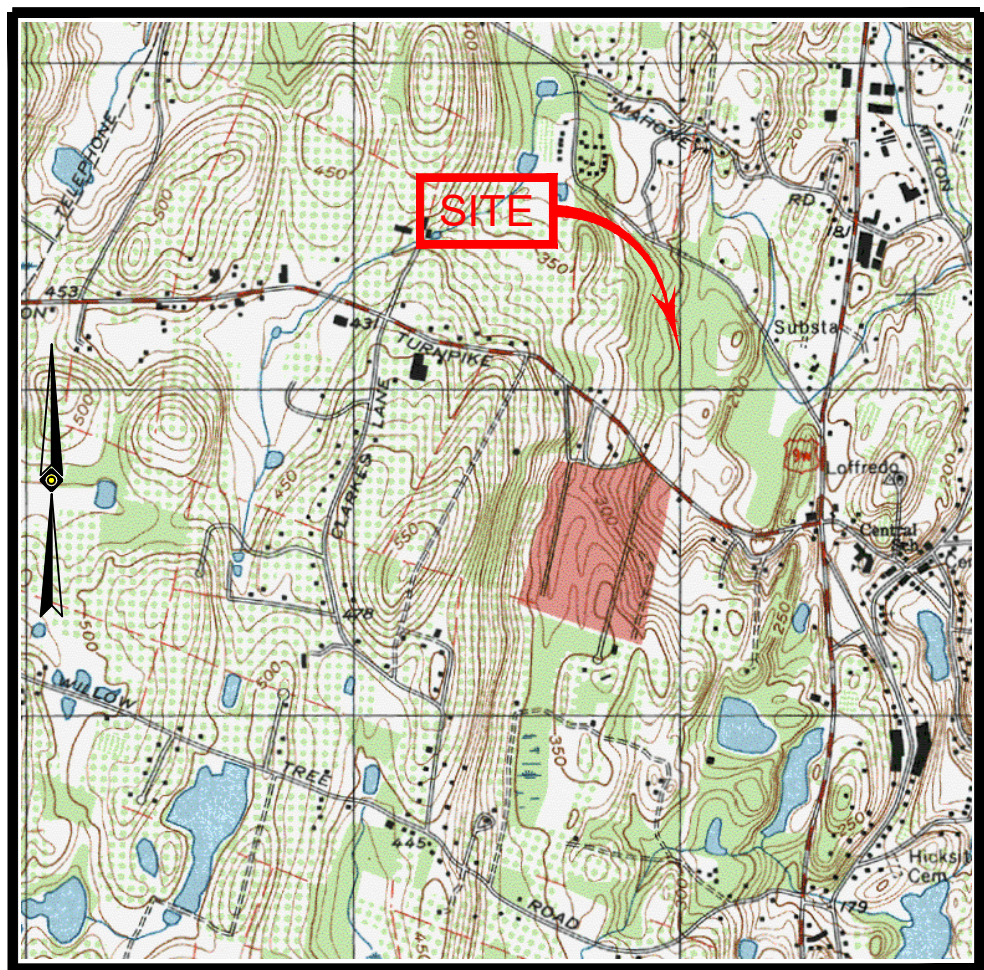


TOTAL AREA : 68.08 ACRES

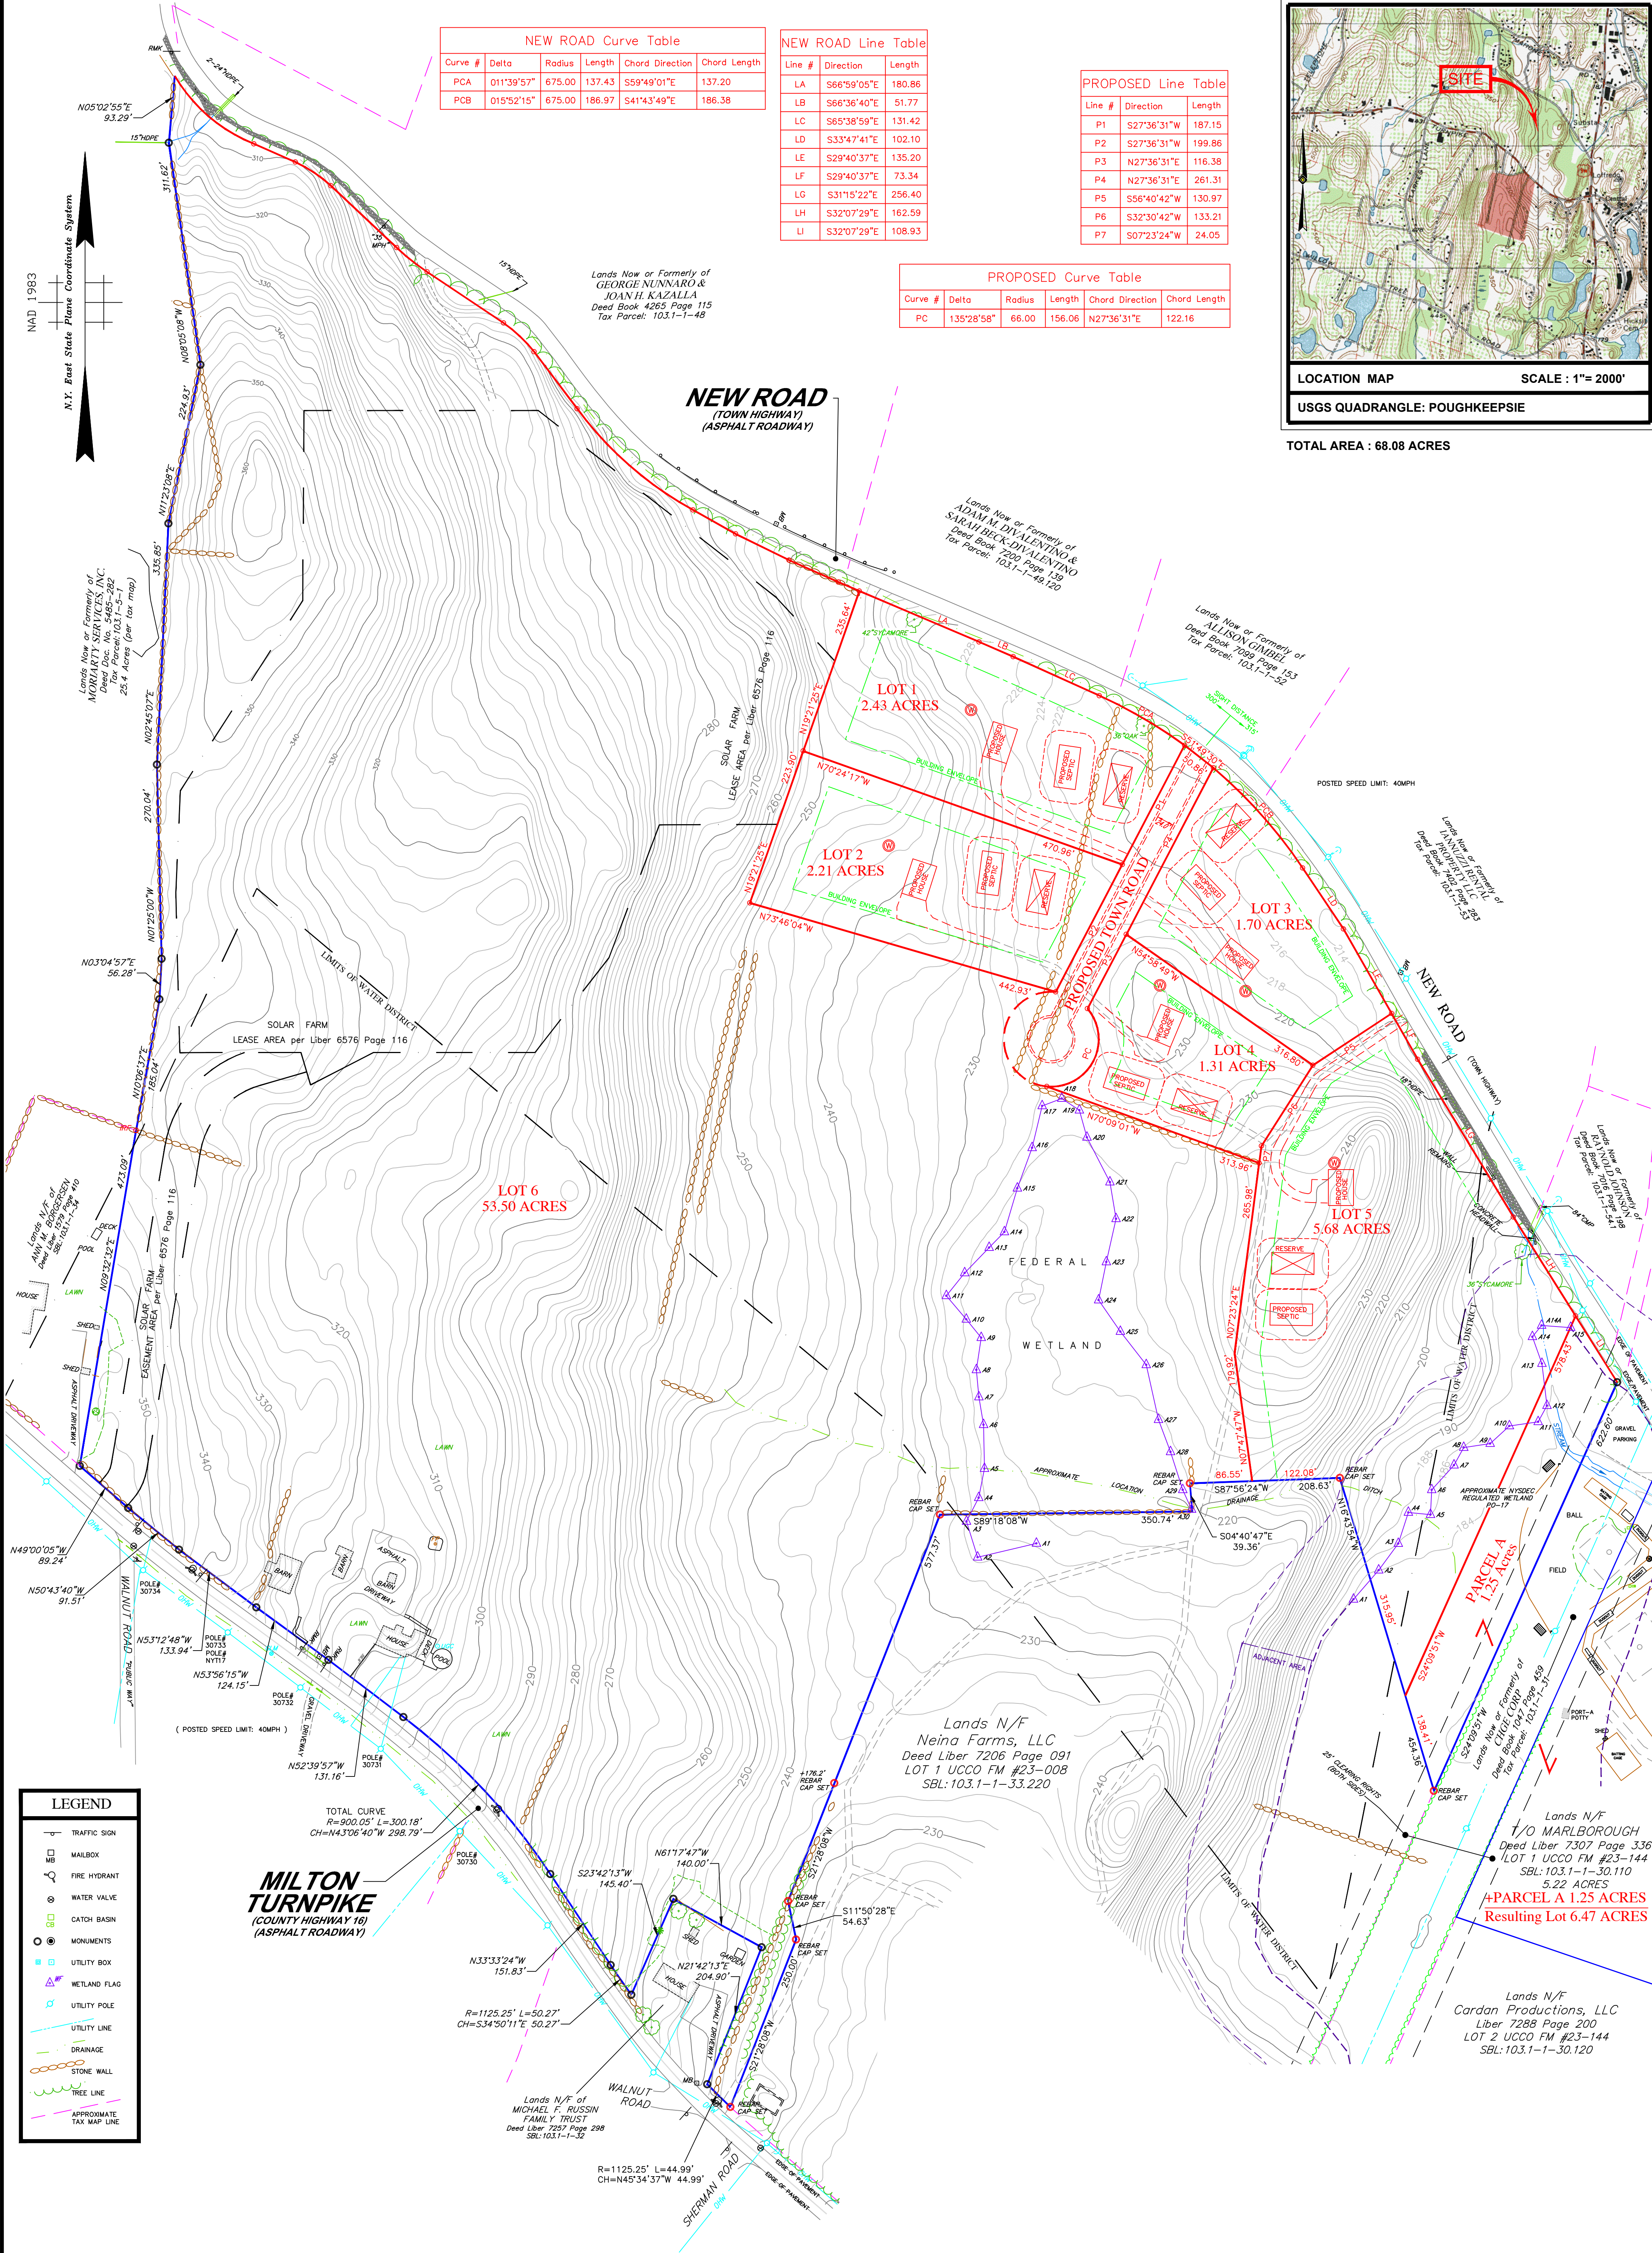

LEGEND	
	TRAFFIC SIGN
	MAILBOX
	FIRE HYDRANT
	WATER VALVE
	CATCH BASIN
	MONUMENTS
	UTILITY BOX
	WETLAND FLAG
	UTILITY POLE
	UTILITY LINE
	DRAINAGE
	STONE WALL
	TREE LINE
	APPROXIMATE TAX MAP LINE



THE STATE OF NEW YORK requires notification by excavators, designers, or any person preparing to disturb the earth's surface anywhere in the state.

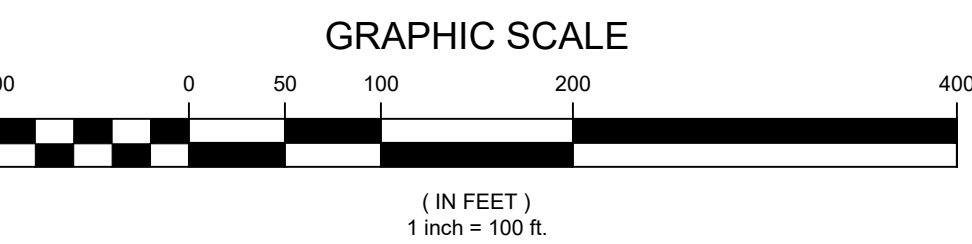

UNAUTHORIZED ALTERATION OR ADDITION TO A SURVEY MAP BEARING A LICENSED LAND SURVEYOR'S SEAL IS A VIOLATION OF SECTION 7209, SUB-DIVISION 2, OF THE NEW YORK STATE EDUCATION LAW.

ONLY COPIES FROM THE ORIGINAL OF THIS SURVEY MARKED WITH AN ORIGINAL OF THE LAND SURVEYOR'S EMBOSSED SEAL SHALL BE CONSIDERED TO BE VALID TRUE COPIES.

THIS SURVEY HAS BEEN PERFORMED IN THE FIELD UNDER MY SUPERVISION, AND TO THE BEST OF MY KNOWLEDGE, BELIEF, AND INFORMATION, THIS SURVEY HAS BEEN PERFORMED IN ACCORDANCE WITH EXISTING CODE OF PRACTICE FOR PROFESSIONAL LAND SURVEYORS AS ADOPTED BY THE NEW YORK STATE ASSOCIATION OF PROFESSIONAL LAND SURVEYORS.

PATRICIA PAULI BROOKS, L.S.
NEW YORK PROFESSIONAL LAND SURVEYOR #46795

NO.	DESCRIPTION OF REVISION	FIELD CREW	DRAWN	APPROVED	DATE
1	FIELD DATE	MULTI			
2	FIELD BOOK NO.	MULTI			
3	FIELD BOOK PG.	MULTI			
4	FIELD CREW	MULTI			
5	DRAWN	GIO			
6	CLOSED				
7	REVIEWED	S.D.			
8	APPROVED	P.P.B.			
9	DATE	09-26-2024			
10	SCALE	1" = 100'			
11	FILE NO.	12-230105-00			
12	DWG. NO.	2			

SKETCH MAP OF SUBDIVISION OF LANDS OF
JEFFREY ALDRICH
AND LOT LINE REVISION WITH LANDS OF
TOWN OF MARLBOROUGH
SBL: 103.1-1-33.210 TOWN OF MARLBOROUGH
COUNTY OF ULSTER, STATE OF NEW YORK

CONTROL POINT
ASSOCIATES INC PC
11 MAIN STREET
HIGHLAND, NY 12528
845.691.7339
WWW.CPASURVEY.COM

WARREN, NJ 909.244.0009
CHANDLER, AZ 480.731.8888
MANHATTAN, NY 646.381.0411
LONG BEACH, CA 562.591.8888
PHILADELPHIA, PA 215.731.8888
PHILADELPHIA, PA 215.731.8888
PHILADELPHIA, PA 215.731.8888