



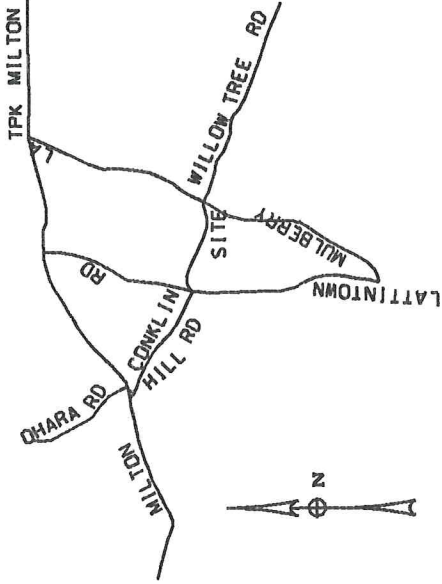

LOCATION MAP 1" = 2000'

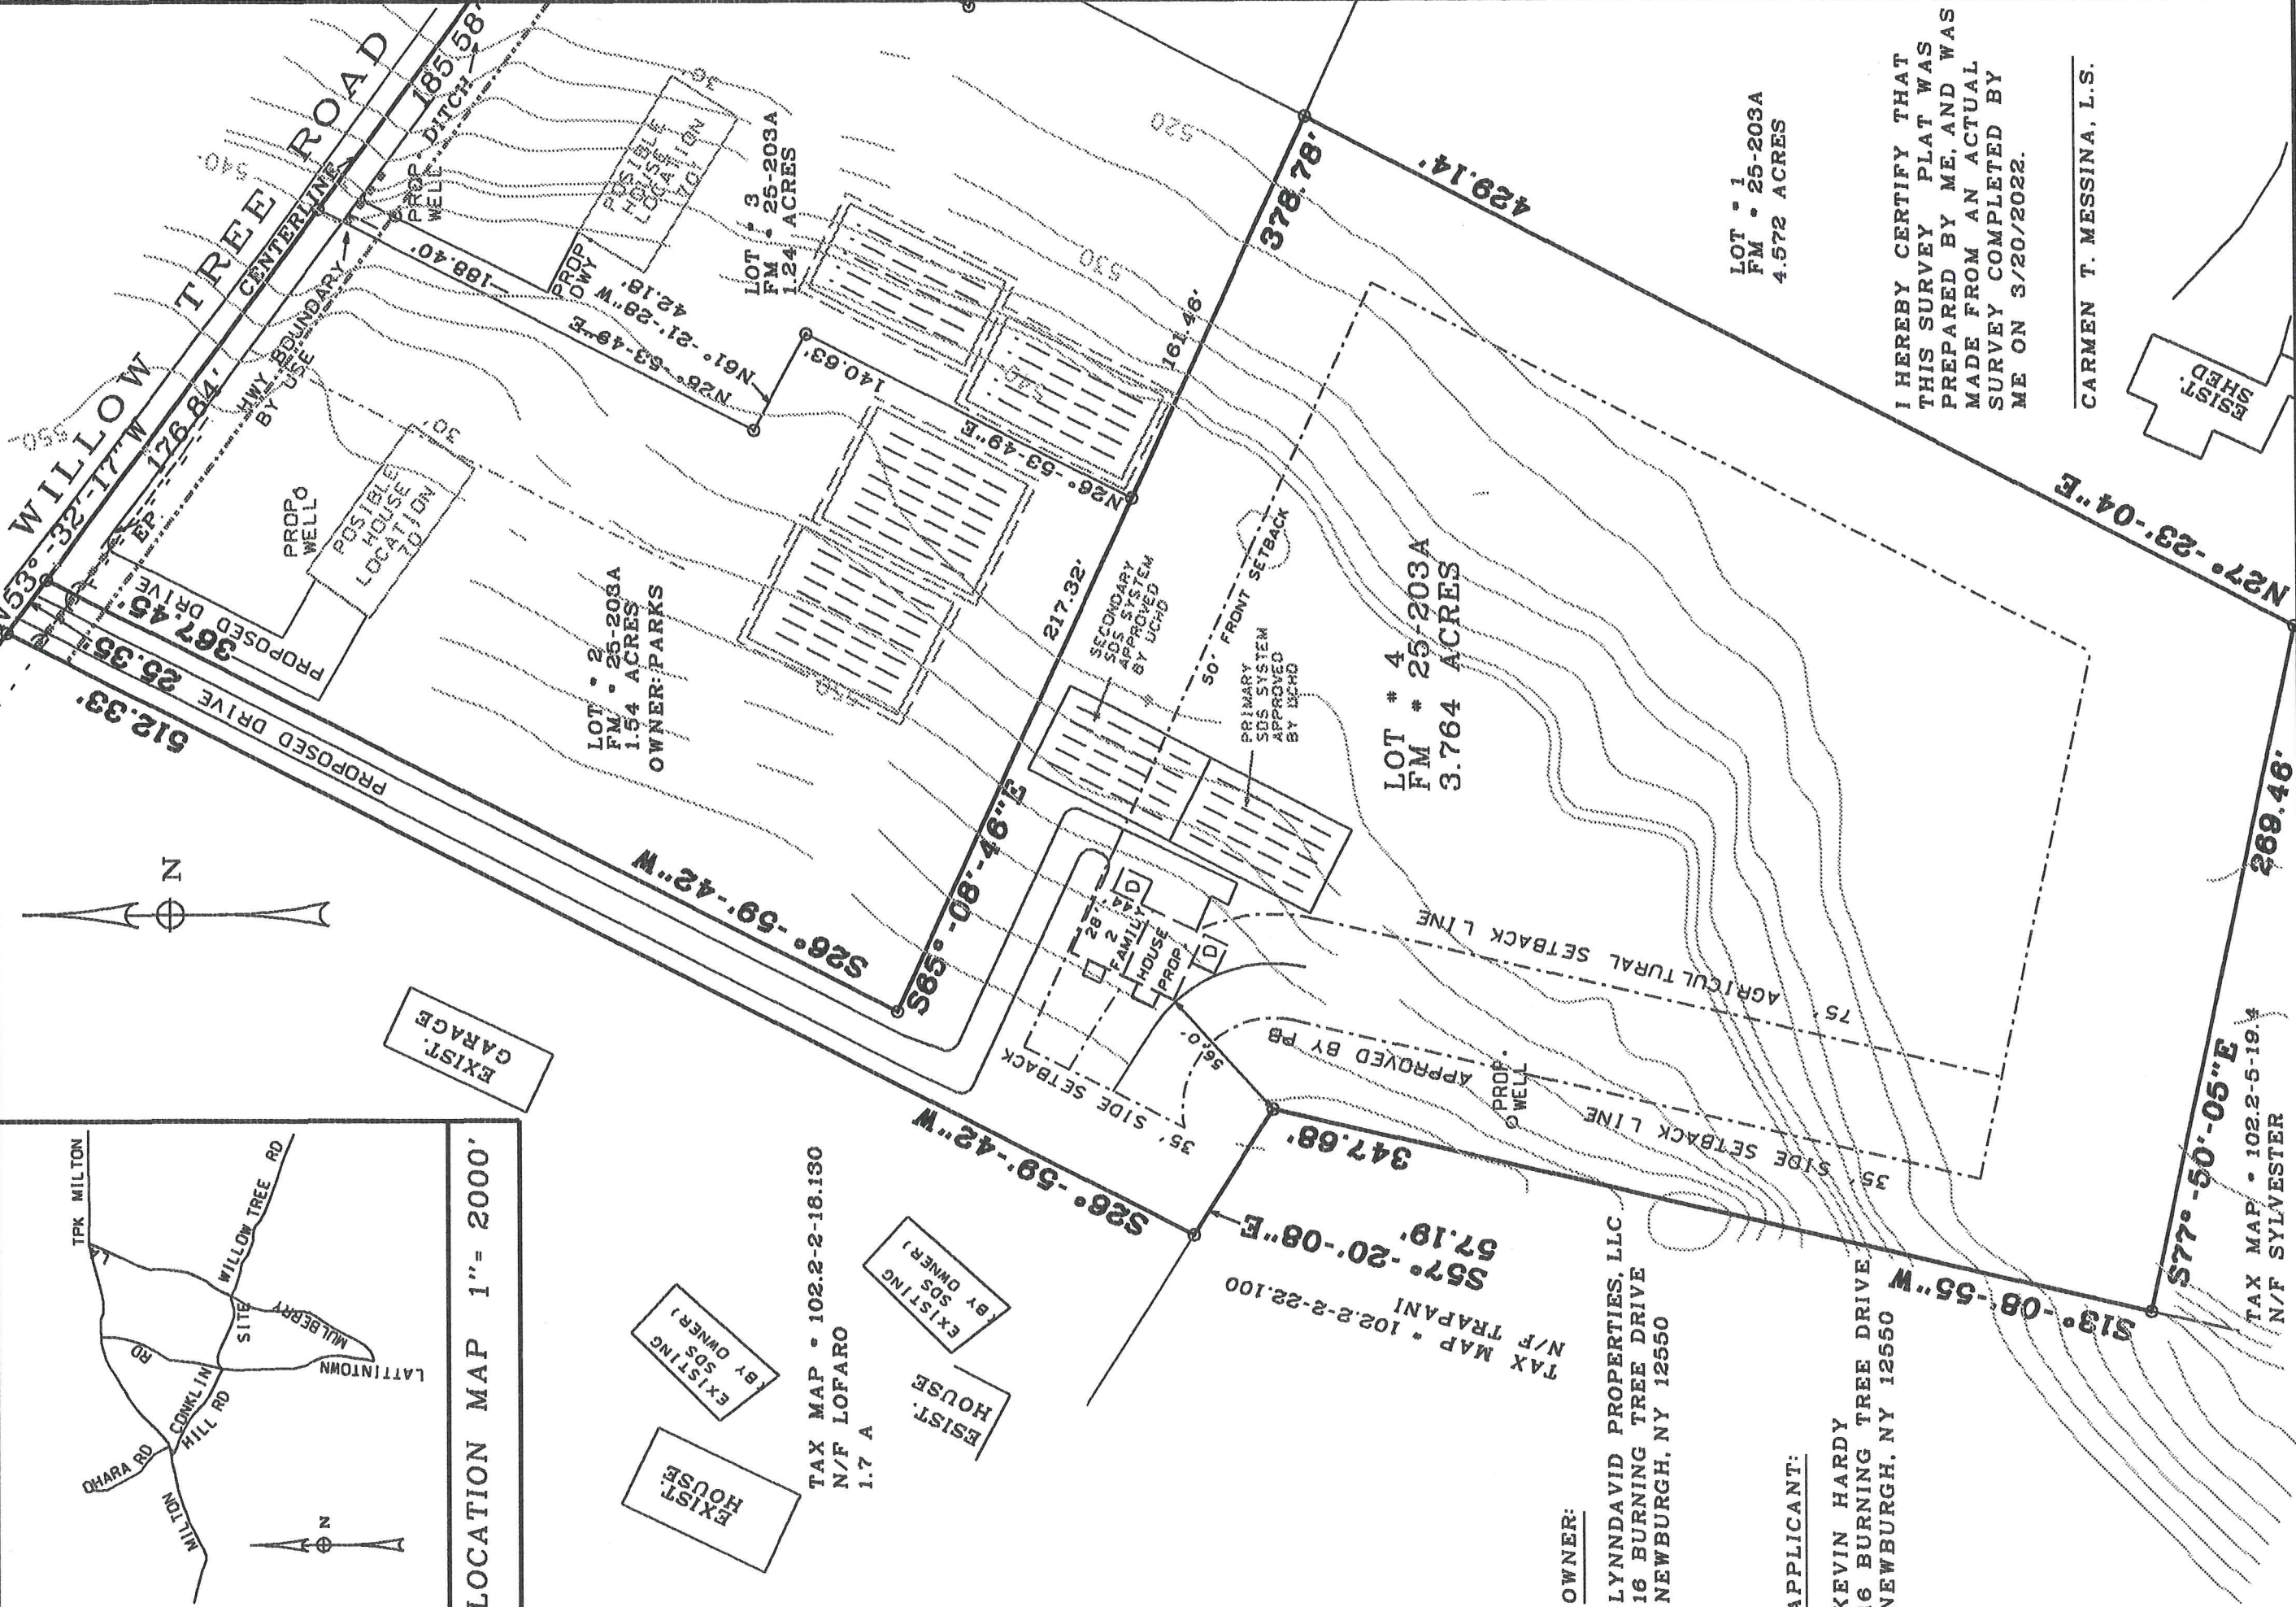

MESSINA ASSOCIATES
P.O. Box 10, Marlboro, NY 12542-0010
ENGINEERING
SURVEYING
(845) 473-1367 Carmen T. Messina, P.E., L.S.

SURVEY
FOR
LYNNDAVID PROPERTIES, LLC
TOWN OF MARLBORO ULSTER COUNTY NEW YORK
SCALE: 1" = 60'
DATE: 1/18/26
LOT SHOWN IS LOT - 4 FM - 25-203A

OWNER:
LYNNDAVID PROPERTIES, LLC
16 BURNING TREE DRIVE
NEWBURGH, NY 12550

APPLICANT:
KEVIN HARDY
16 BURNING TREE DRIVE
NEWBURGH, NY 12550

I HEREBY CERTIFY THAT
THIS SURVEY PLAT WAS
PREPARED BY ME, AND WAS
MADE FROM AN ACTUAL
SURVEY COMPLETED BY
ME ON 3/20/2022.

CARMEN T. MESSINA, L.S.

TAX MAP - 102.2-5-19.4
N/F SYLVESTER

EXIST. SHED

EXIST. HOUSE
(BY OWNER)

EXIST. HOUSE
(BY OWNER)

TAX MAP - 102.2-2-18.130
N/F LOFARO
1.7 A

TAX MAP - 102.2-2-22.100
N/F TRAPANI
57.19'

LOT - 1
FM - 25-203A
4.572 ACRES

LOT # 4
FM # 25-203A
3.764 ACRES

LOT # 2
FM # 25-203A
1.54 ACRES
OWNER: PARKS

LOT # 3
FM # 25-203A
1.24 ACRES